

P1 P2 P3 P4 P5 P6 P7 P8

P10 P11 P12 P13 P14 P15 P16 P17







P18 P19 P20 P21 P22 P23 P24 P25 P26

P27 P28 P29 P30 P31 P32 P33 P34 P35






P36 P37 P38 P39 P40 P41 P42 P43 P44

P45 P46 P47 P48 P49 P50 P51 P52

P53 P54 P55 P56 P57 P58 P59 P60

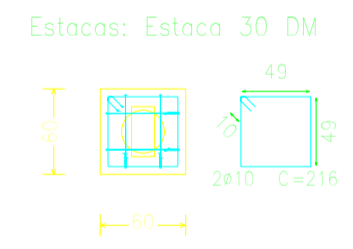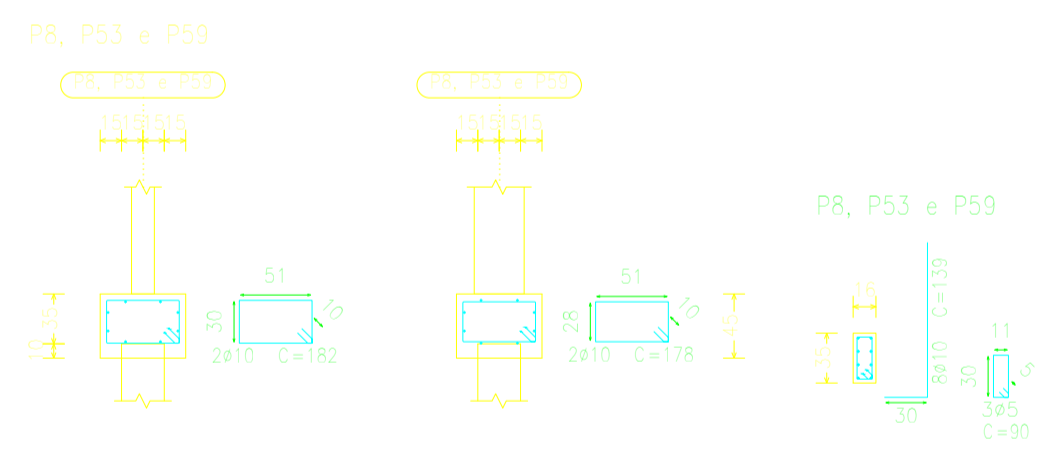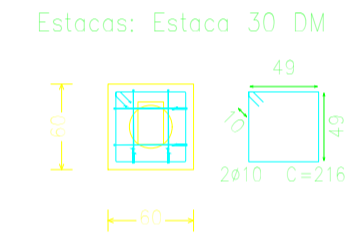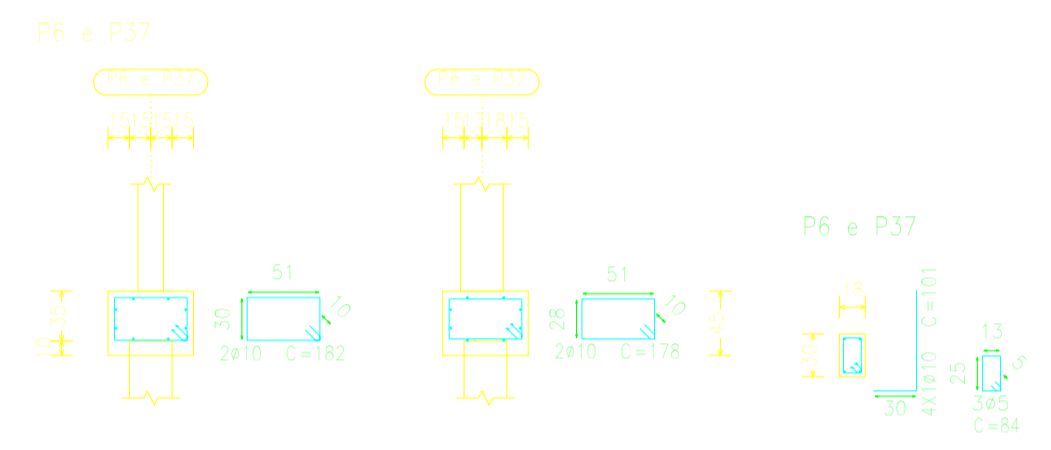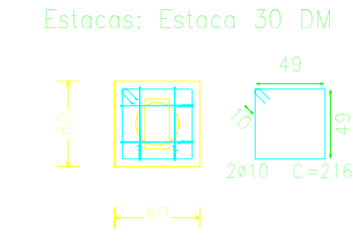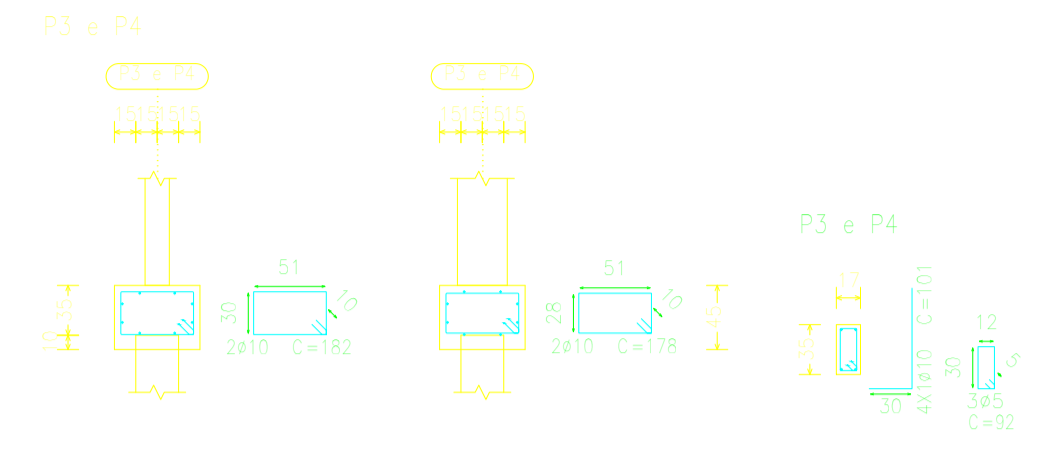

Fundação:
 Parmenor fundação
 Concreto: C25, em geral
 Água em fundações: CA-50
 Escala: 1:50

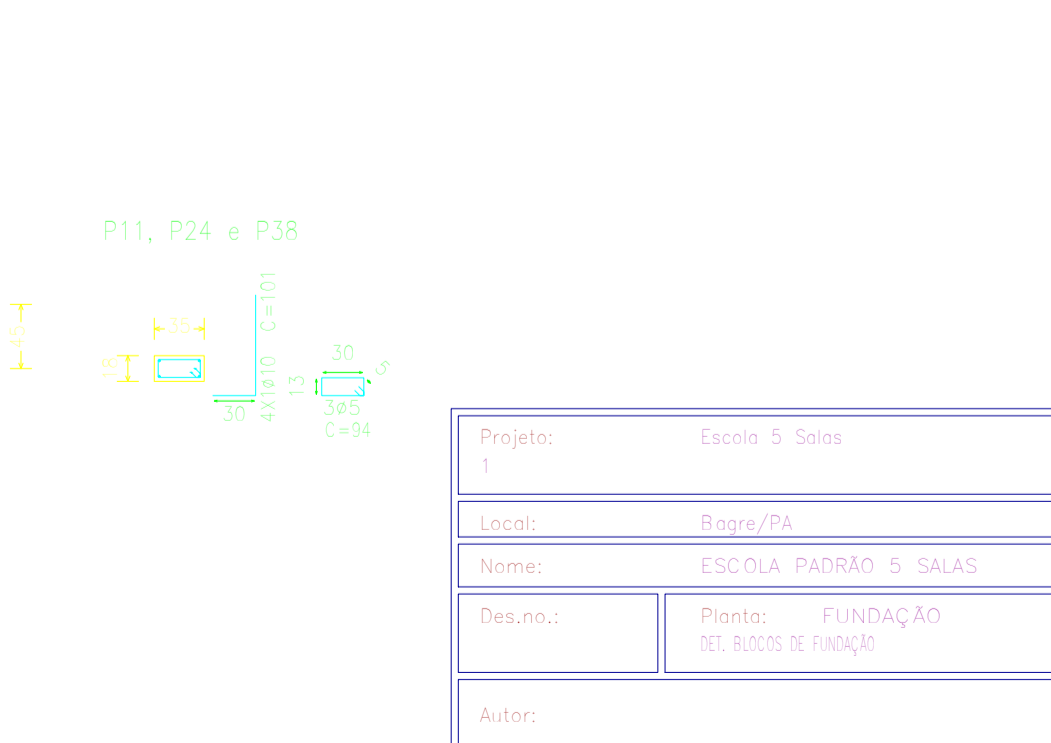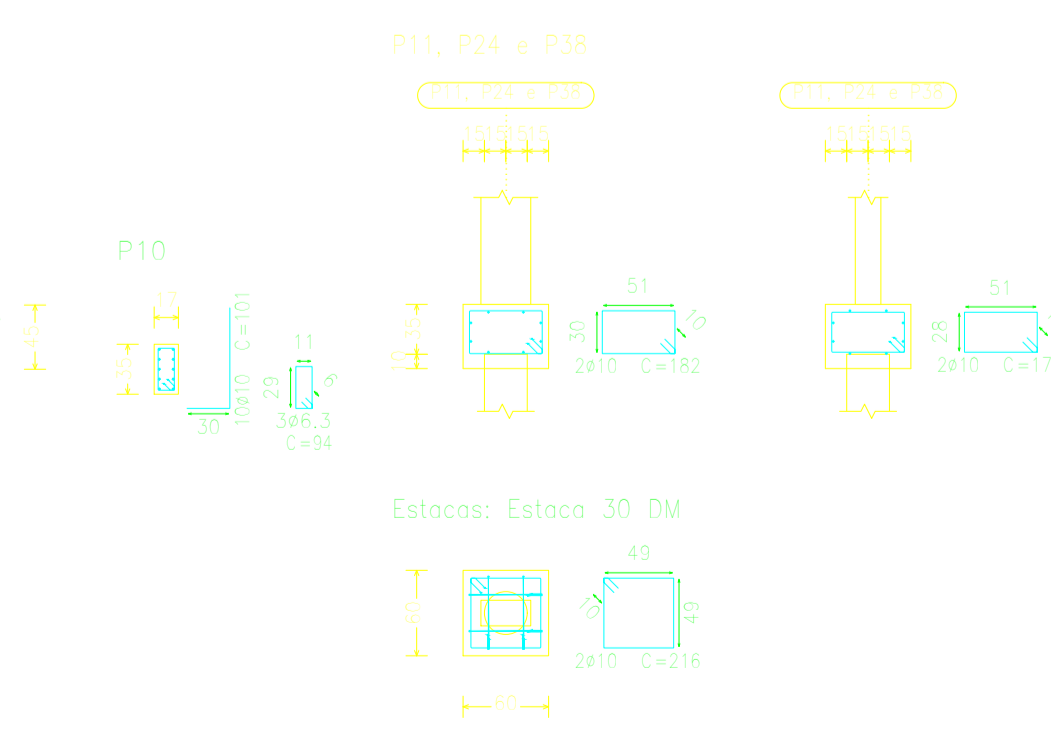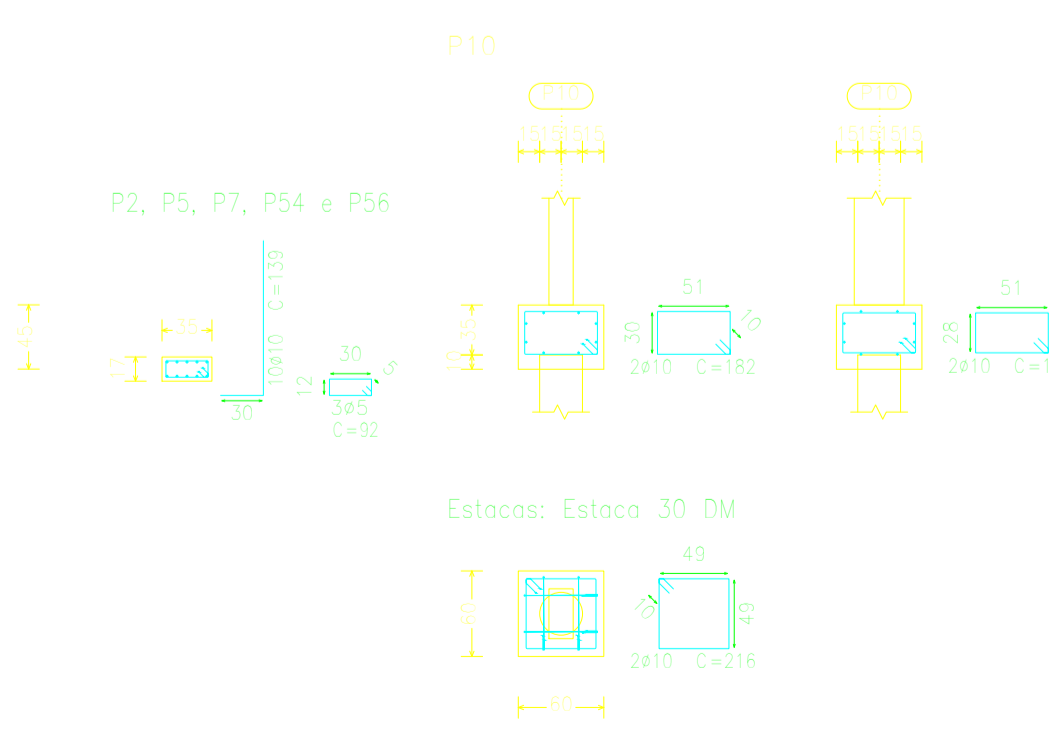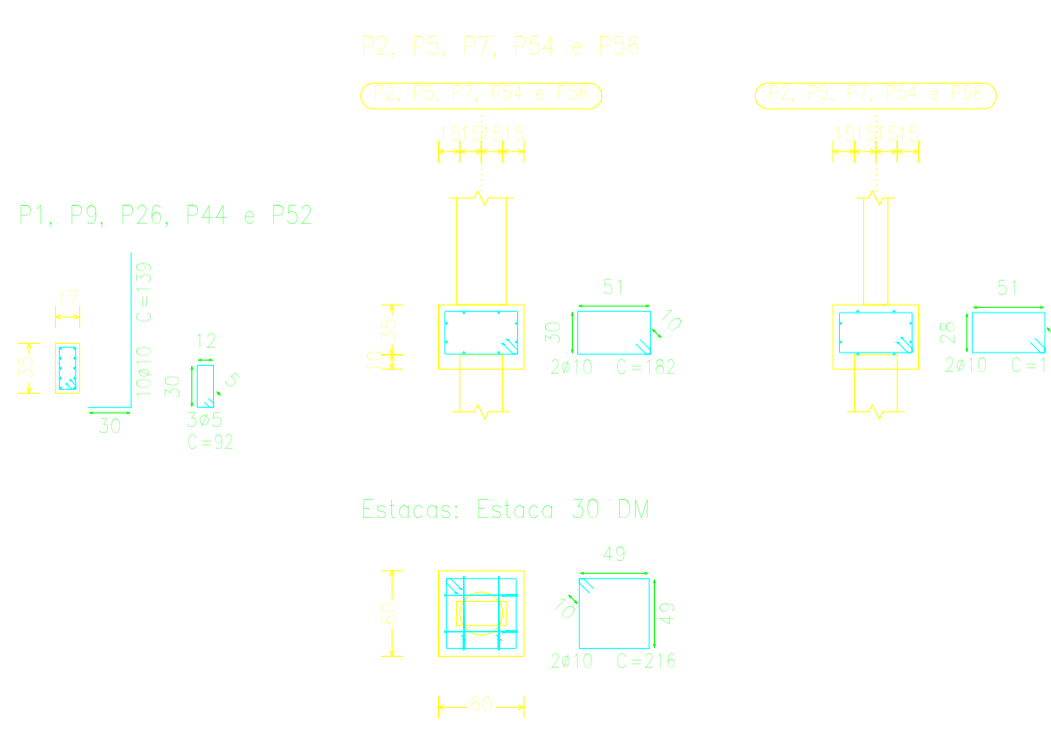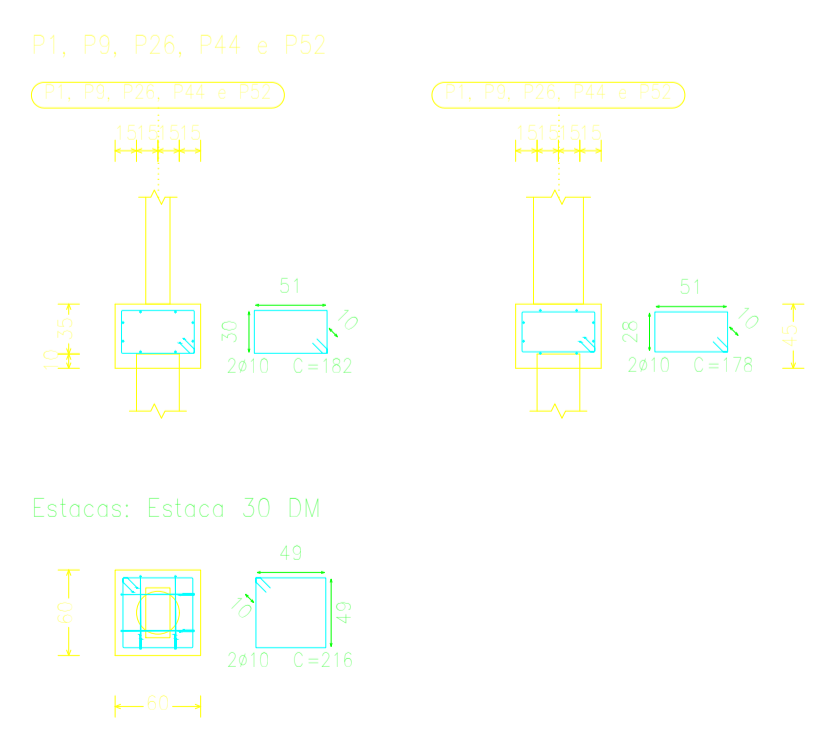

Projeto:	Escola 5 Salas	Data:	31/10/2023
Local:	Boque/PÁ		
Nome:	ESCOLA PADRÃO 5 SALAS		
Des.no.:	Planta: FUNDAÇÃO		
	ST. BLOCO DE PAREDES		
Autor:	TIAGO SANTOS DE LIMA CREA PA 1520412606		